

Hunter Haven Storm Drain Improvement
Addendum No. 1
4-21-09

The following addendum is issued for the above referenced project:

1. See attached plan showing the proposed improvements.
2. See attached revised bid form for use in the bid.
3. Obtain additional Town specifications and information from the Town Engineer, (203) 385-4013.

UNIT BID FORM (rev 4-21-09)
Hunter Haven Wetland Pipe Modifications Contract 2009-03


ITEM NO	DESCRIPTION	UNIT	EST. QTY	UNIT COST	TOTAL
1	Install 12" HDPE Pipe, Complete	LF	70		
2	Remove Exist. 18" Flared End Section and Install Extention Pipe and Duckbill Tigegate, Complete	LS	1		
3	Install 12" HDPE Flared End Section Surrounded by Rip-Rap, Complete	EA	1		
4	Remove Section of Existing Fence and Install an 8' Double Swing Gate to Match Existing Fence, Complete	EA	1		
5	Install Modified Rip-Rap over Filter Fabric, Complete	SF	70		
6	Install Handlaid Rip-Rap Channel, Complete	SF	20		
7	Remove Tree, Complete	EA	1		
8	Install New Tree, Complete	EA	1		
9	Place Temporary Hot Mix Pavement 2" Thick in Trench, Complete	LF	10		
10	Place Common Slow Draining Fill, Complete	CY	50		
11	Place 6" loam and seed, Complete	SY	75		
12	Permanent Pavement Restoration, Complete	LF	10		
13	Install Silt Fence Backed by Haybales, Complete	LF	10		
14	Uniformed Traffic Man	PER HR	8		

TOTAL BASE BID:

SUBMITTED BY:

_____ (Name)
 _____ (Company)
 _____ (Address)
 _____ (Telephone)

DATE: _____

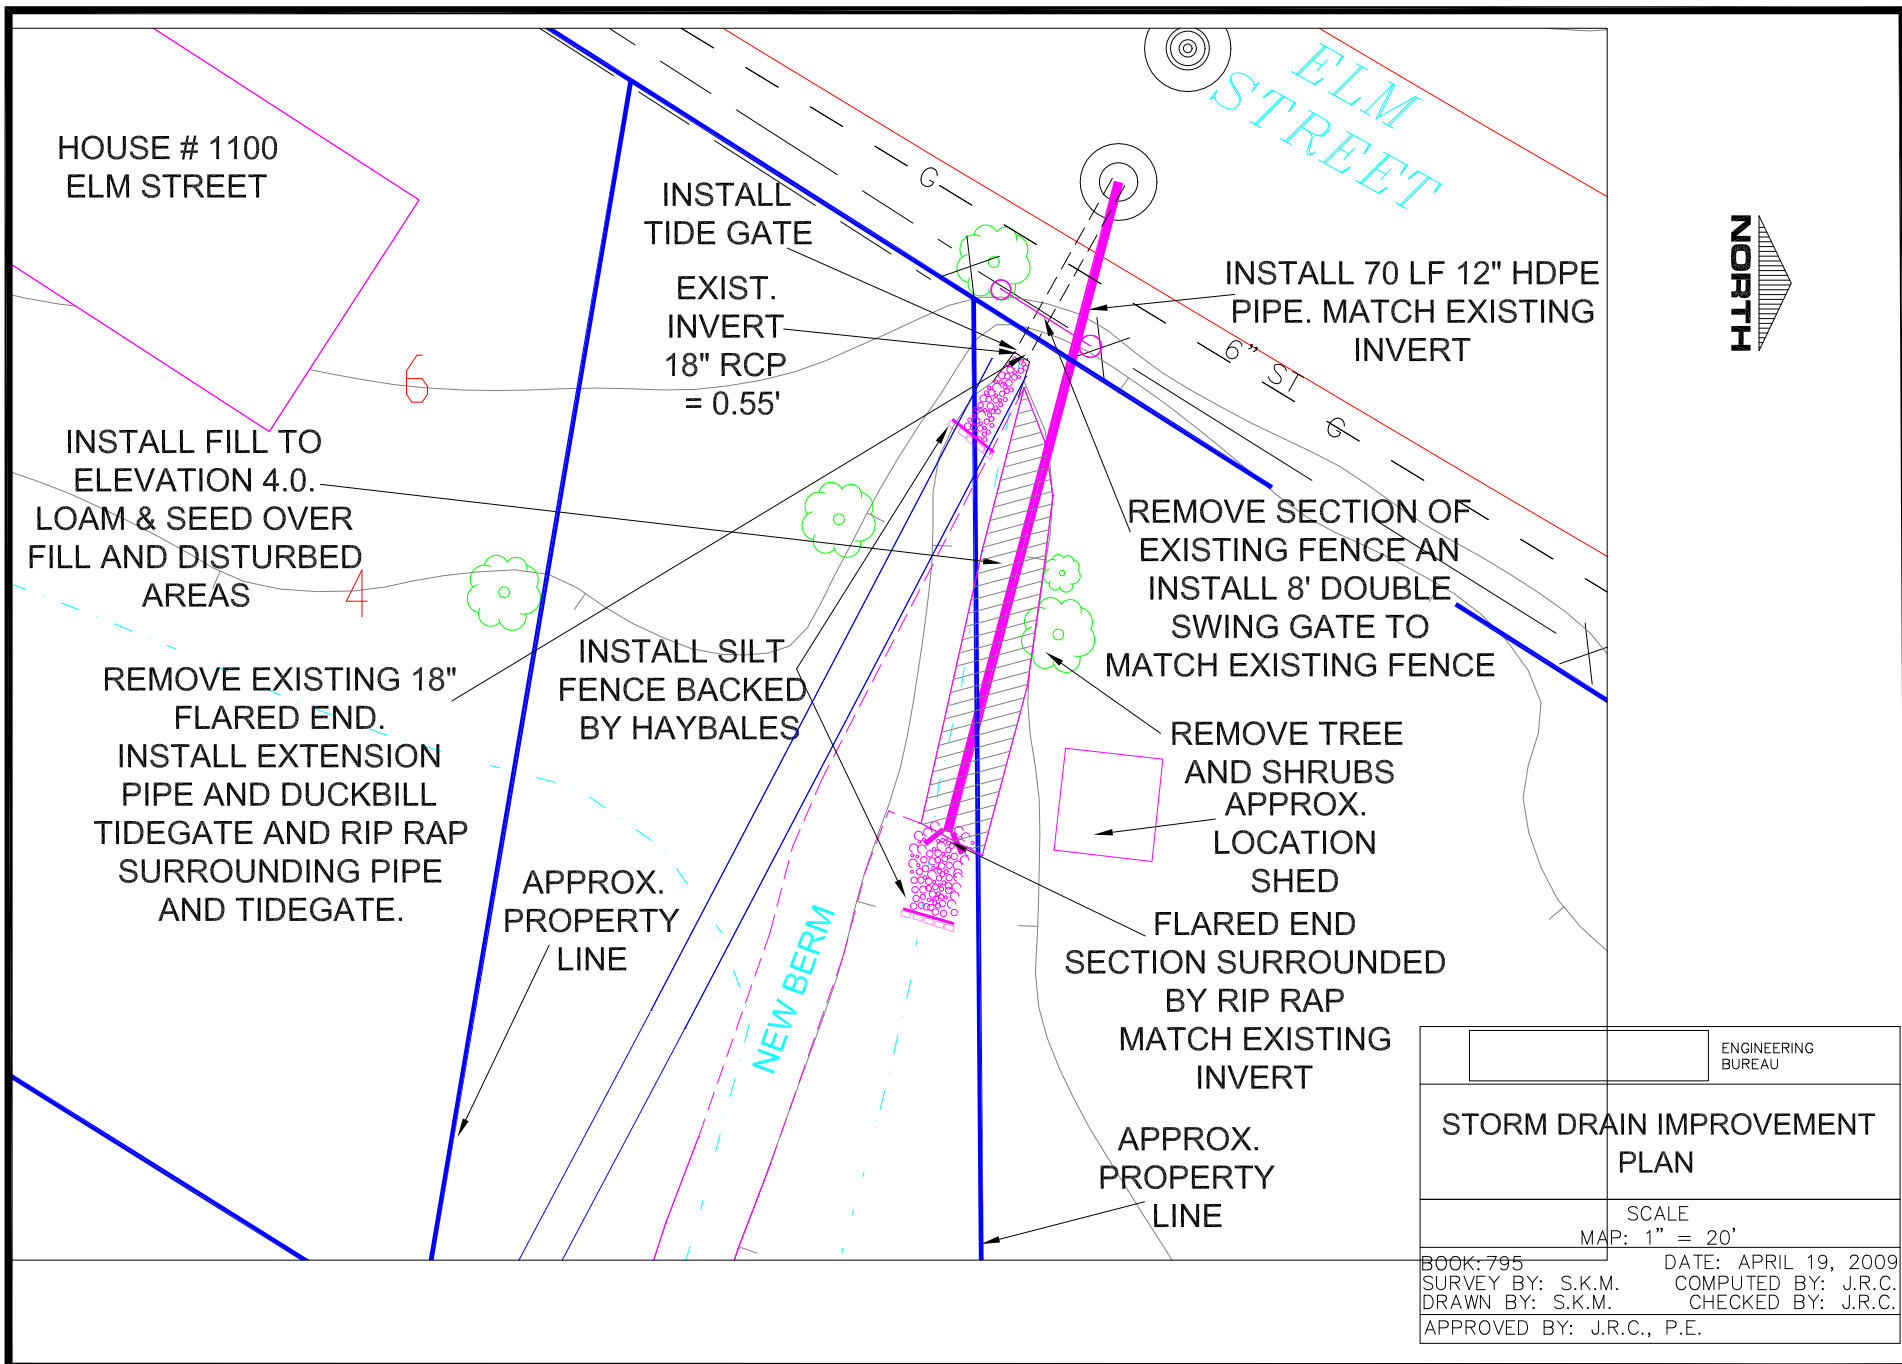

ENGINEERING BUREAU	
STORM DRAIN IMPROVEMENT PLAN	
SCALE MAP: 1" = 20'	
BOOK: 795	DATE: APRIL 19, 2009
SURVEY BY: S.K.M.	COMPUTED BY: J.R.C.
DRAWN BY: S.K.M.	CHECKED BY: J.R.C.
APPROVED BY: J.R.C., P.E.	