
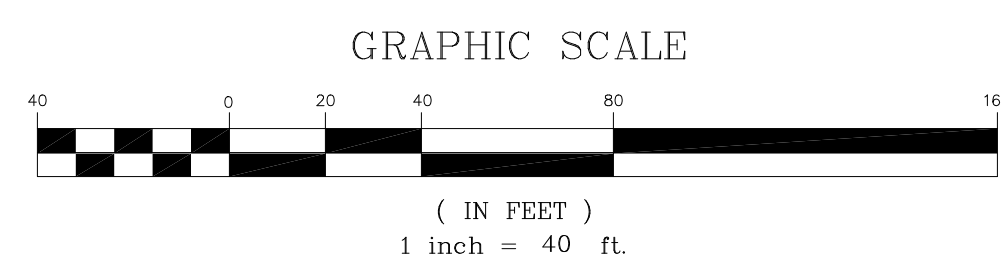
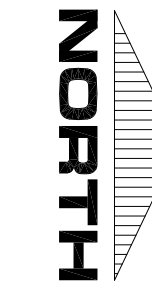


NOTE:  
 BASE TOPOGRAPHIC INFORMATION IS FROM 1994  
 AERIAL PHOTGRAMETRY.

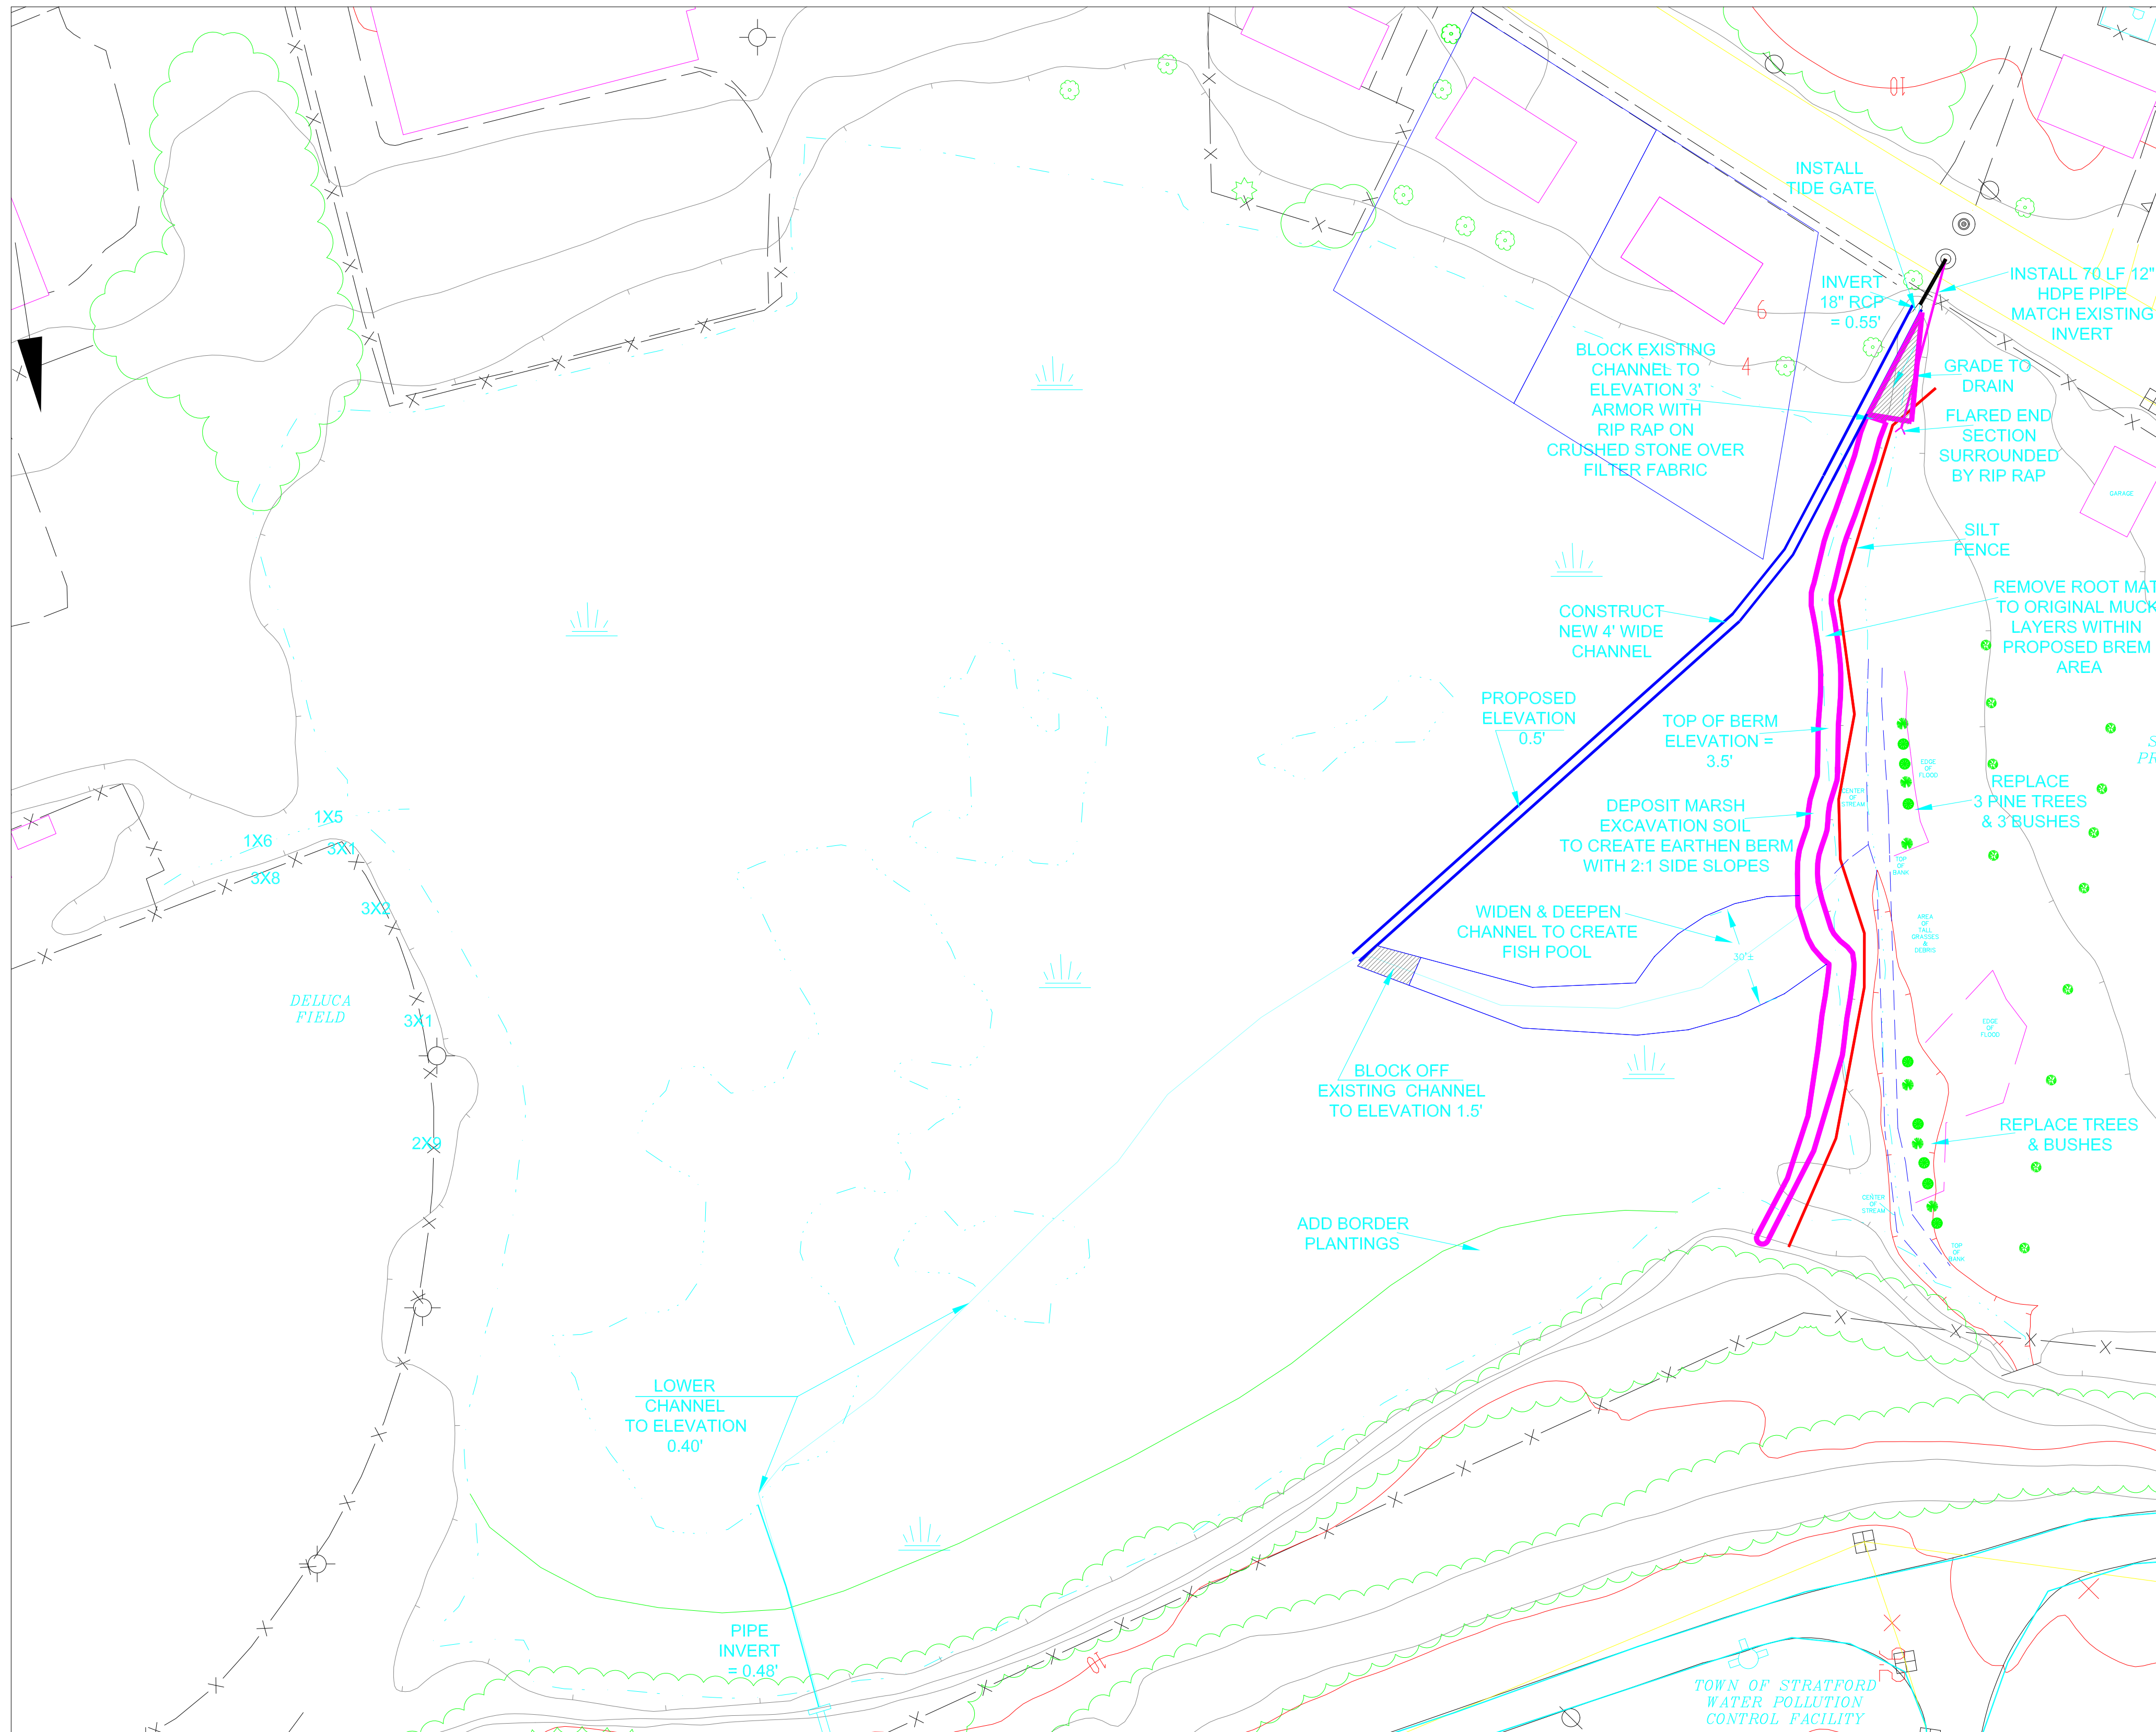

NO.	DATE	DESCRIPTION	BY

ENGINEERING BUREAU	
HUNTERS HAVEN WETLANDS PLAN	
SCALE MAP: 1" = 40'	
BOOK: 795	DATE: MARCH 10, 2009
SURVEY BY: S.K.M., L.S.	COMPUTED BY: S.K.M.
DRAWN BY: S.K.M.	CHECKED BY: J.R.C., P.E.
APPROVED BY: J.R.C., P.E.	